


PHASE II



PHASE I

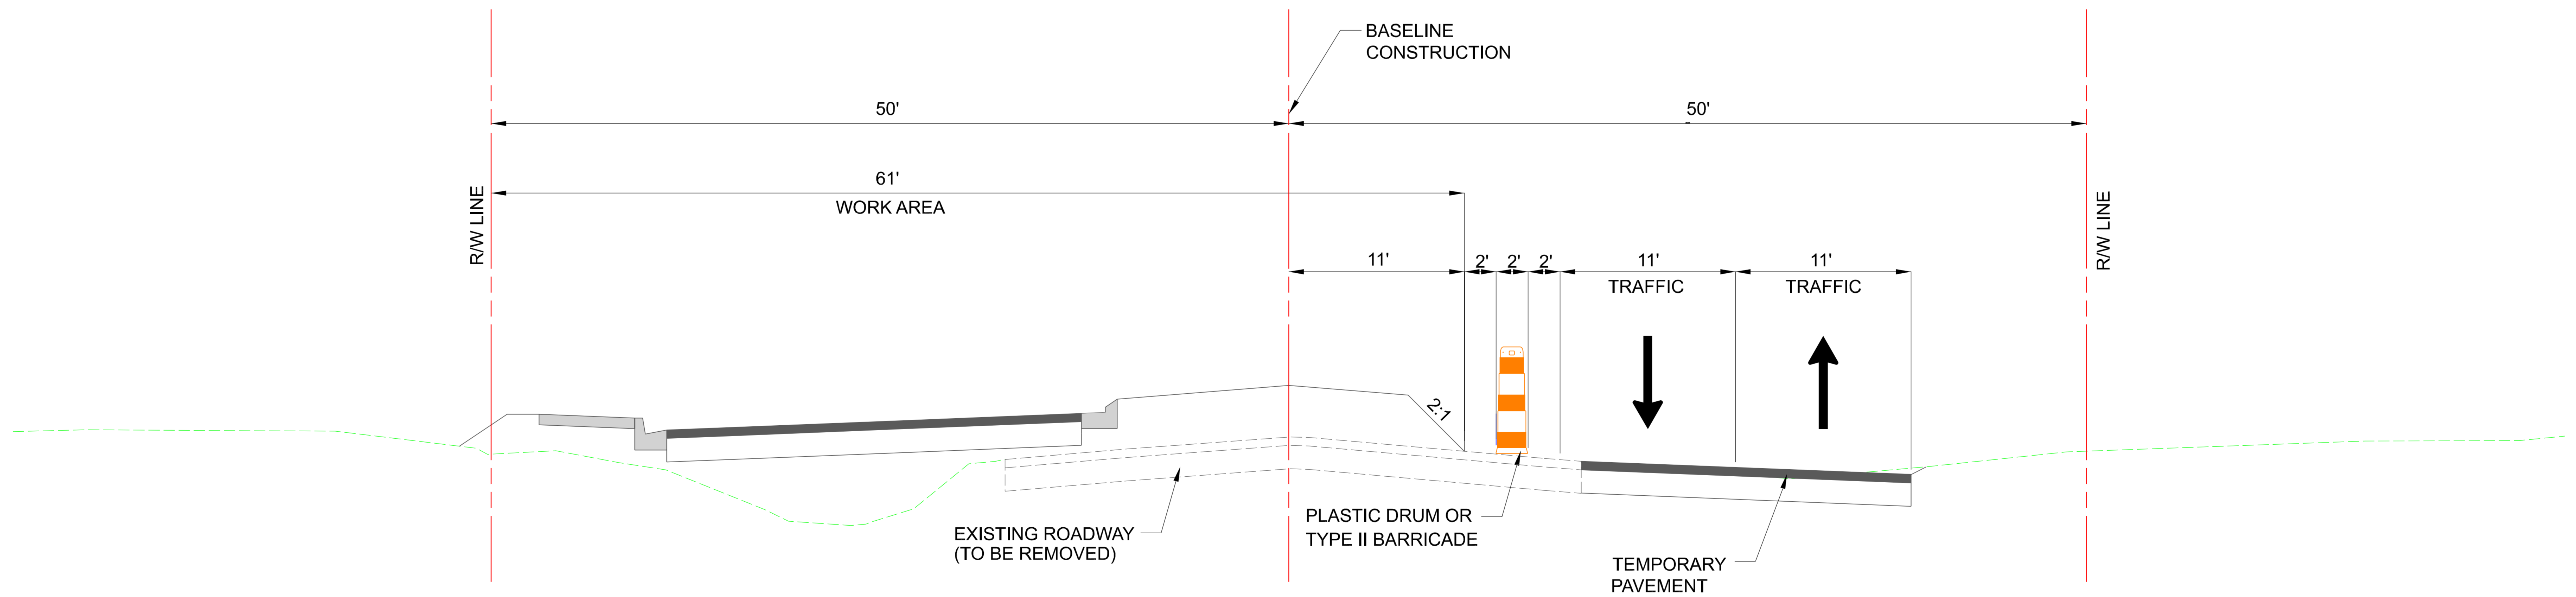